

Free Spirit Interiors

Flat 3, 8 Polworth Road
 Streatham
 London
 SW16 2EU

T 020 8835 0326
 F 020 8835 0326
 E helenfreespirit@aol.com
 W www.freespiritinteriors.net


Existing and proposed

**279 Sandycombe Road,
 Kew
 Sheet 1: ground floor**


scale: **1:50 @ A3**
 date: **12/04/05**
 job no: **0501 drg: 01**

General Notes:

- 01. Do not scale from this drawing.
- 02. Check all dimensions on site.
- 03. Verify any discrepancies with the CA before construction.

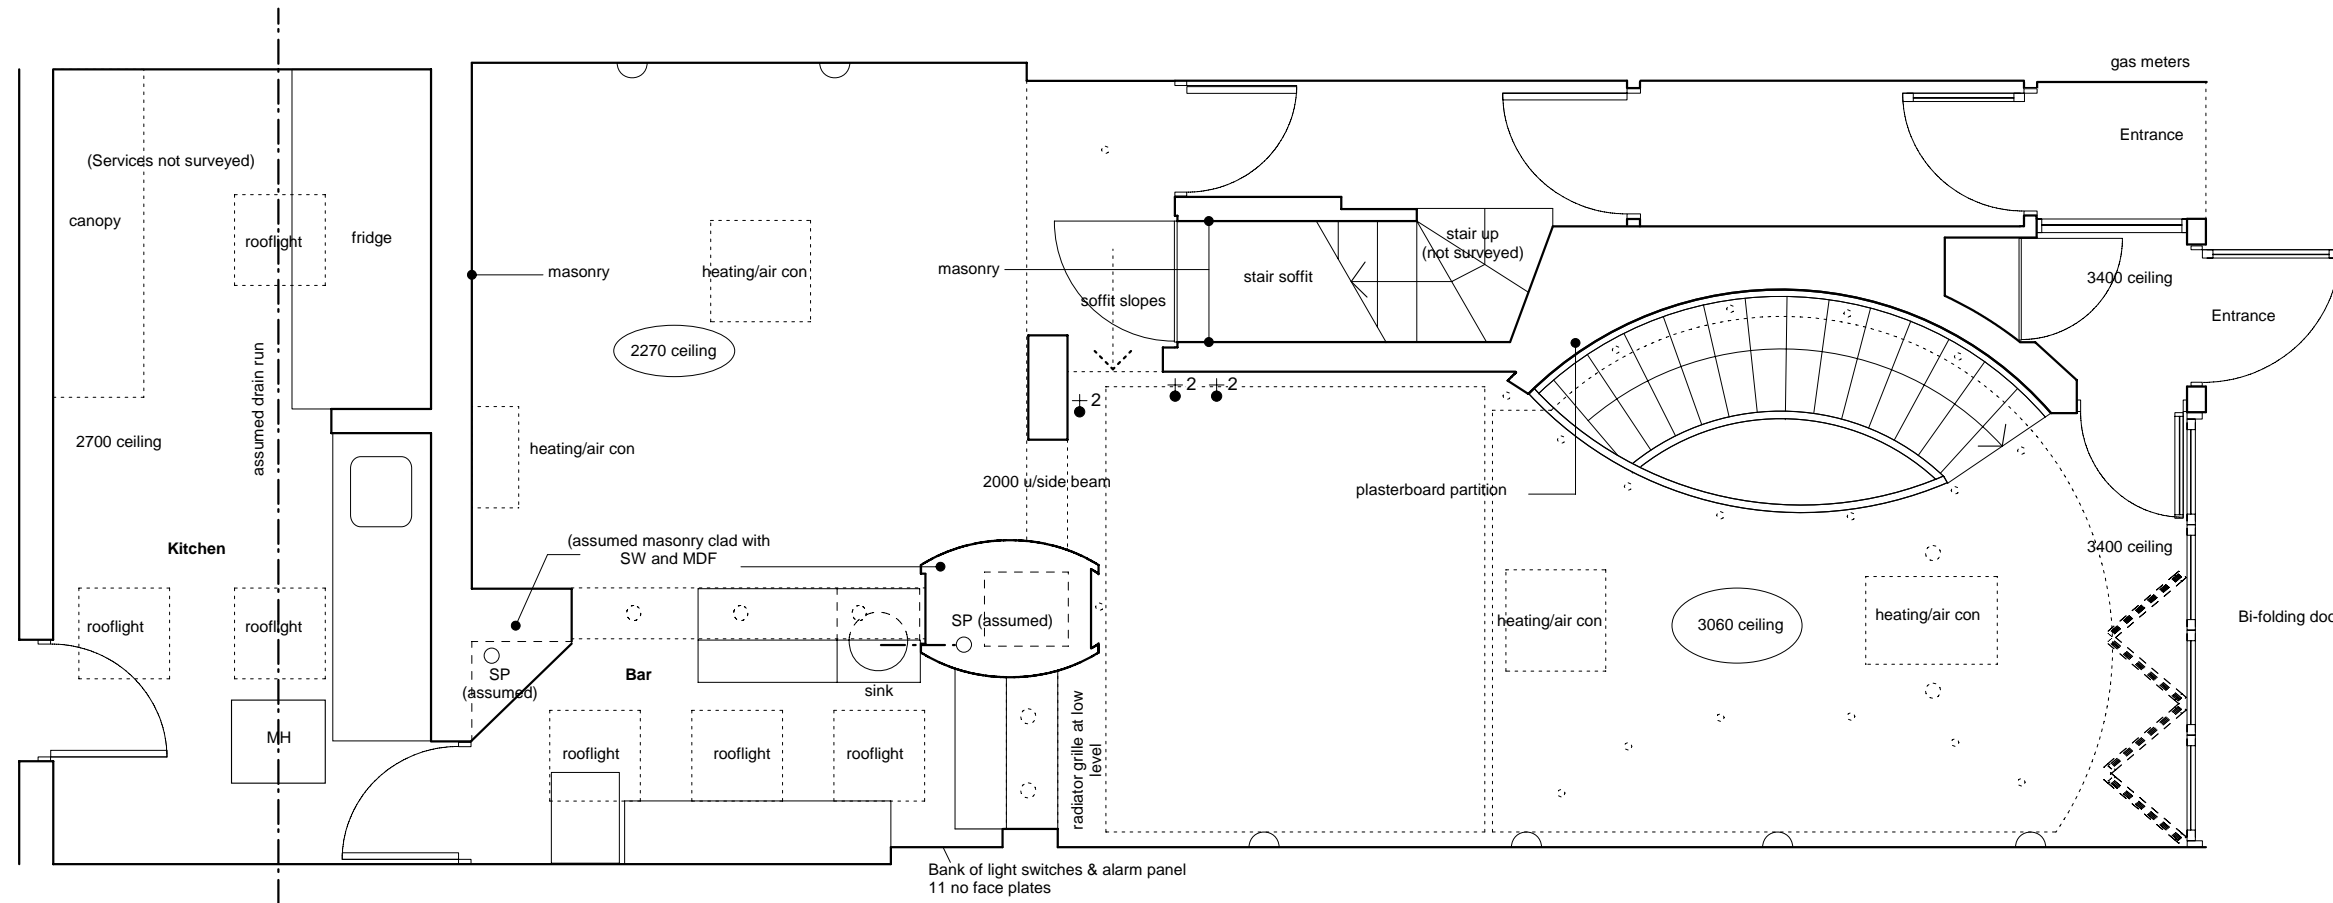

01 1:50 Current Ground Plan

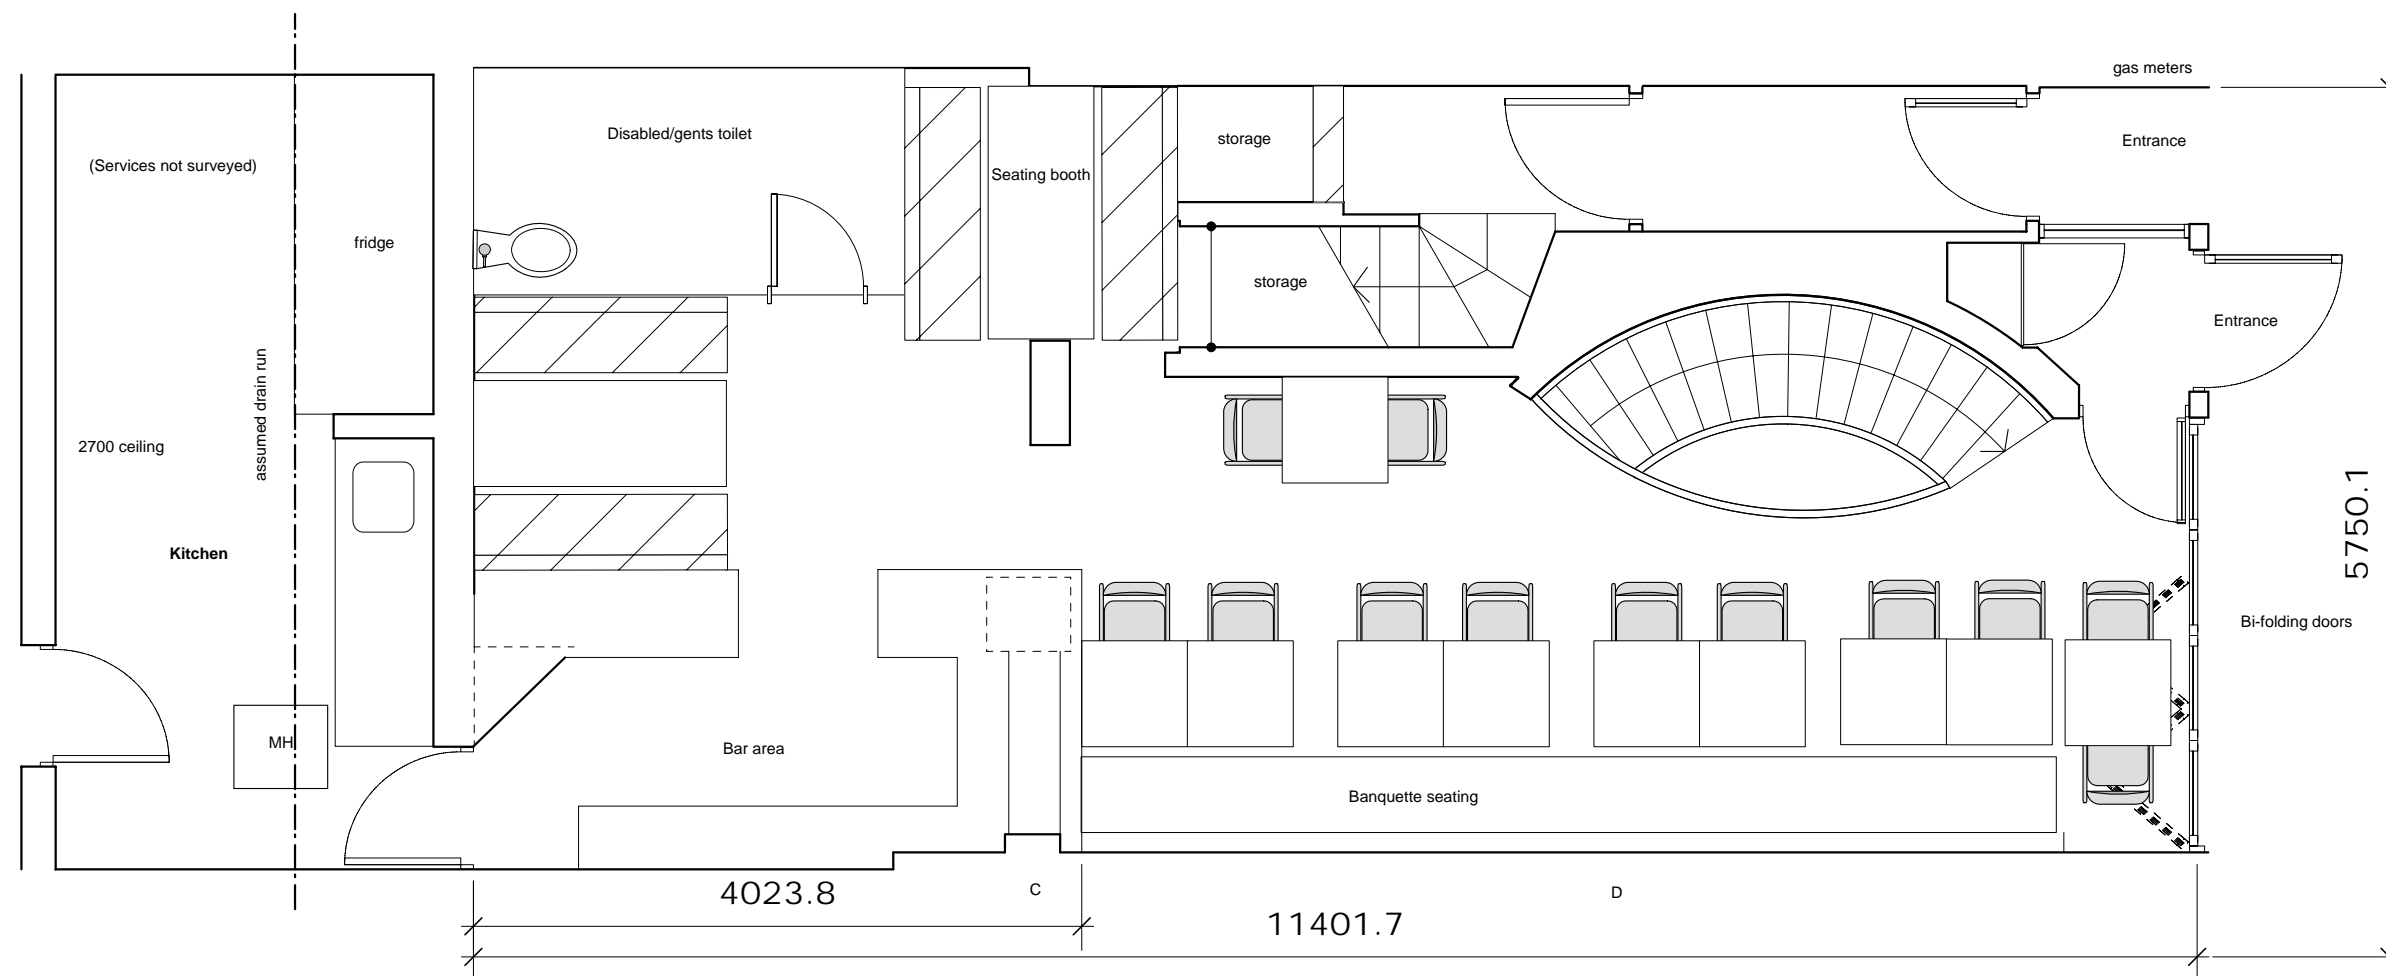

01 1:50 Proposed Ground Plan

Free Spirit Interiors

Flat 3, 8 Polworth Road
Streatham
London
SW16 2EU


T 020 8835 0326
F 020 8835 0326
E helenfreespirit@aol.com
W www.freespiritinteriors.net

Existing and proposed


**279 Sandycombe Road,
Kew
Sheet 2: basement**

scale: **1:50 @ A3**
date: **12/04/05**
job no: **0501 drg: 02**

- General Notes:
- 01. Do not scale from this drawing.
 - 02. Check all dimensions on site.
 - 03. Verify any discrepancies with the CA before construction.

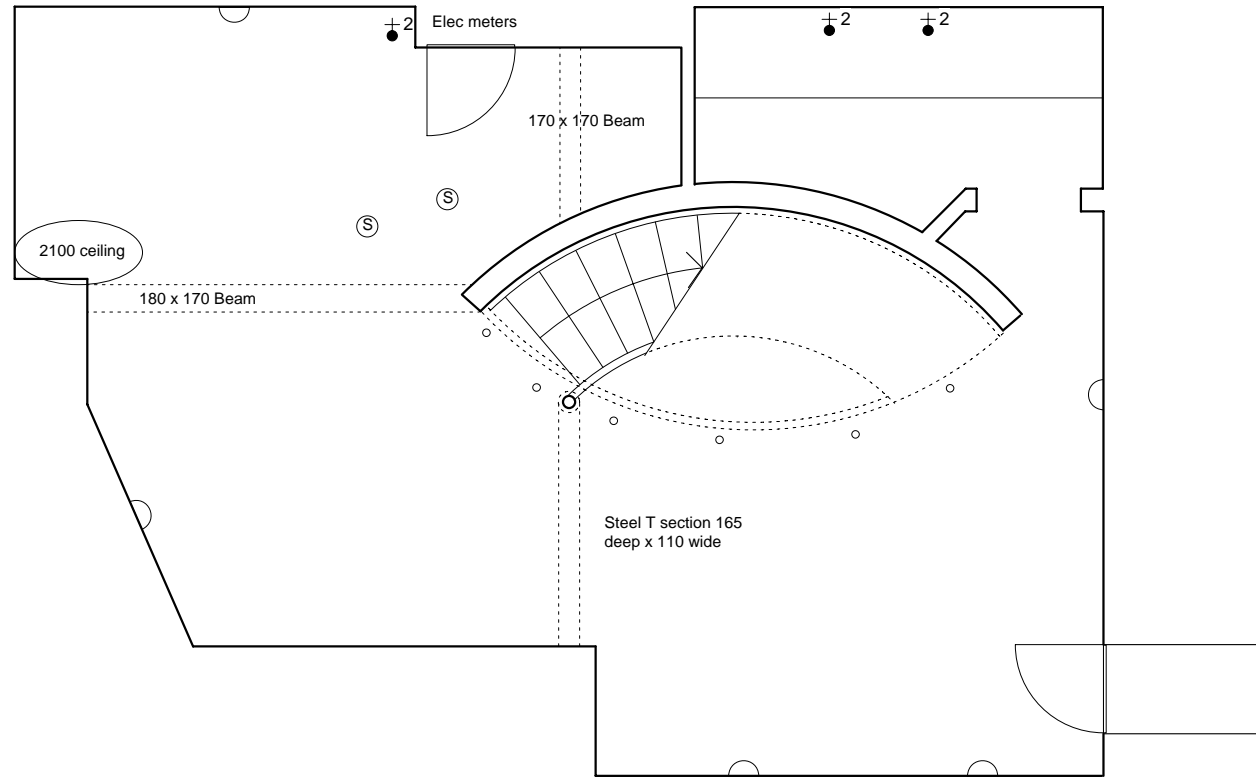

02. 1:50 Current Lower Ground Plan

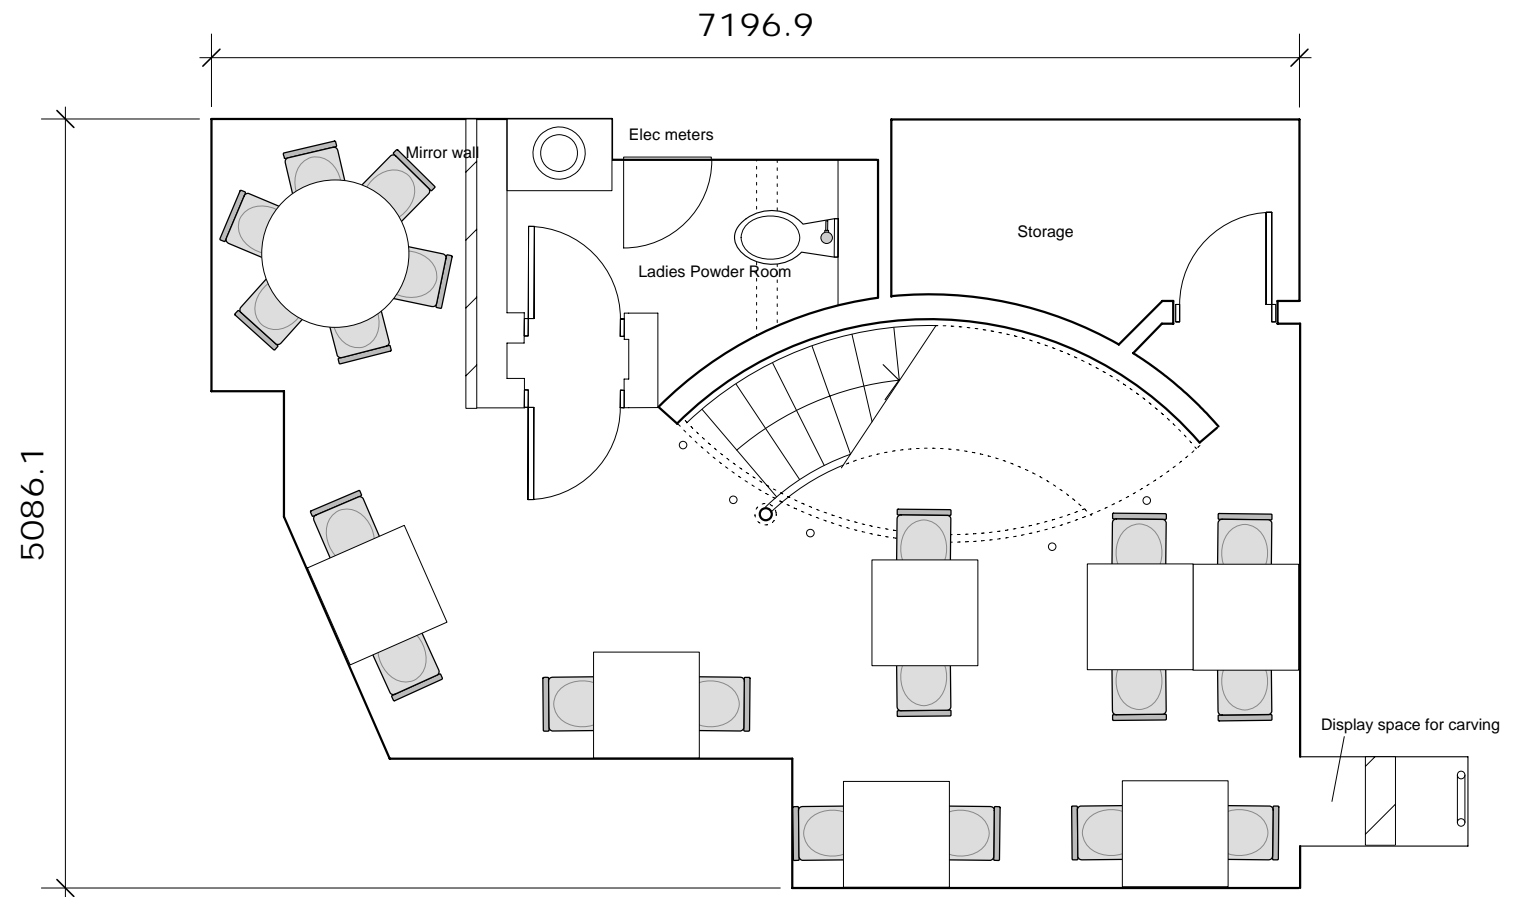

02. 1:50 Proposed Lower Ground Plan